
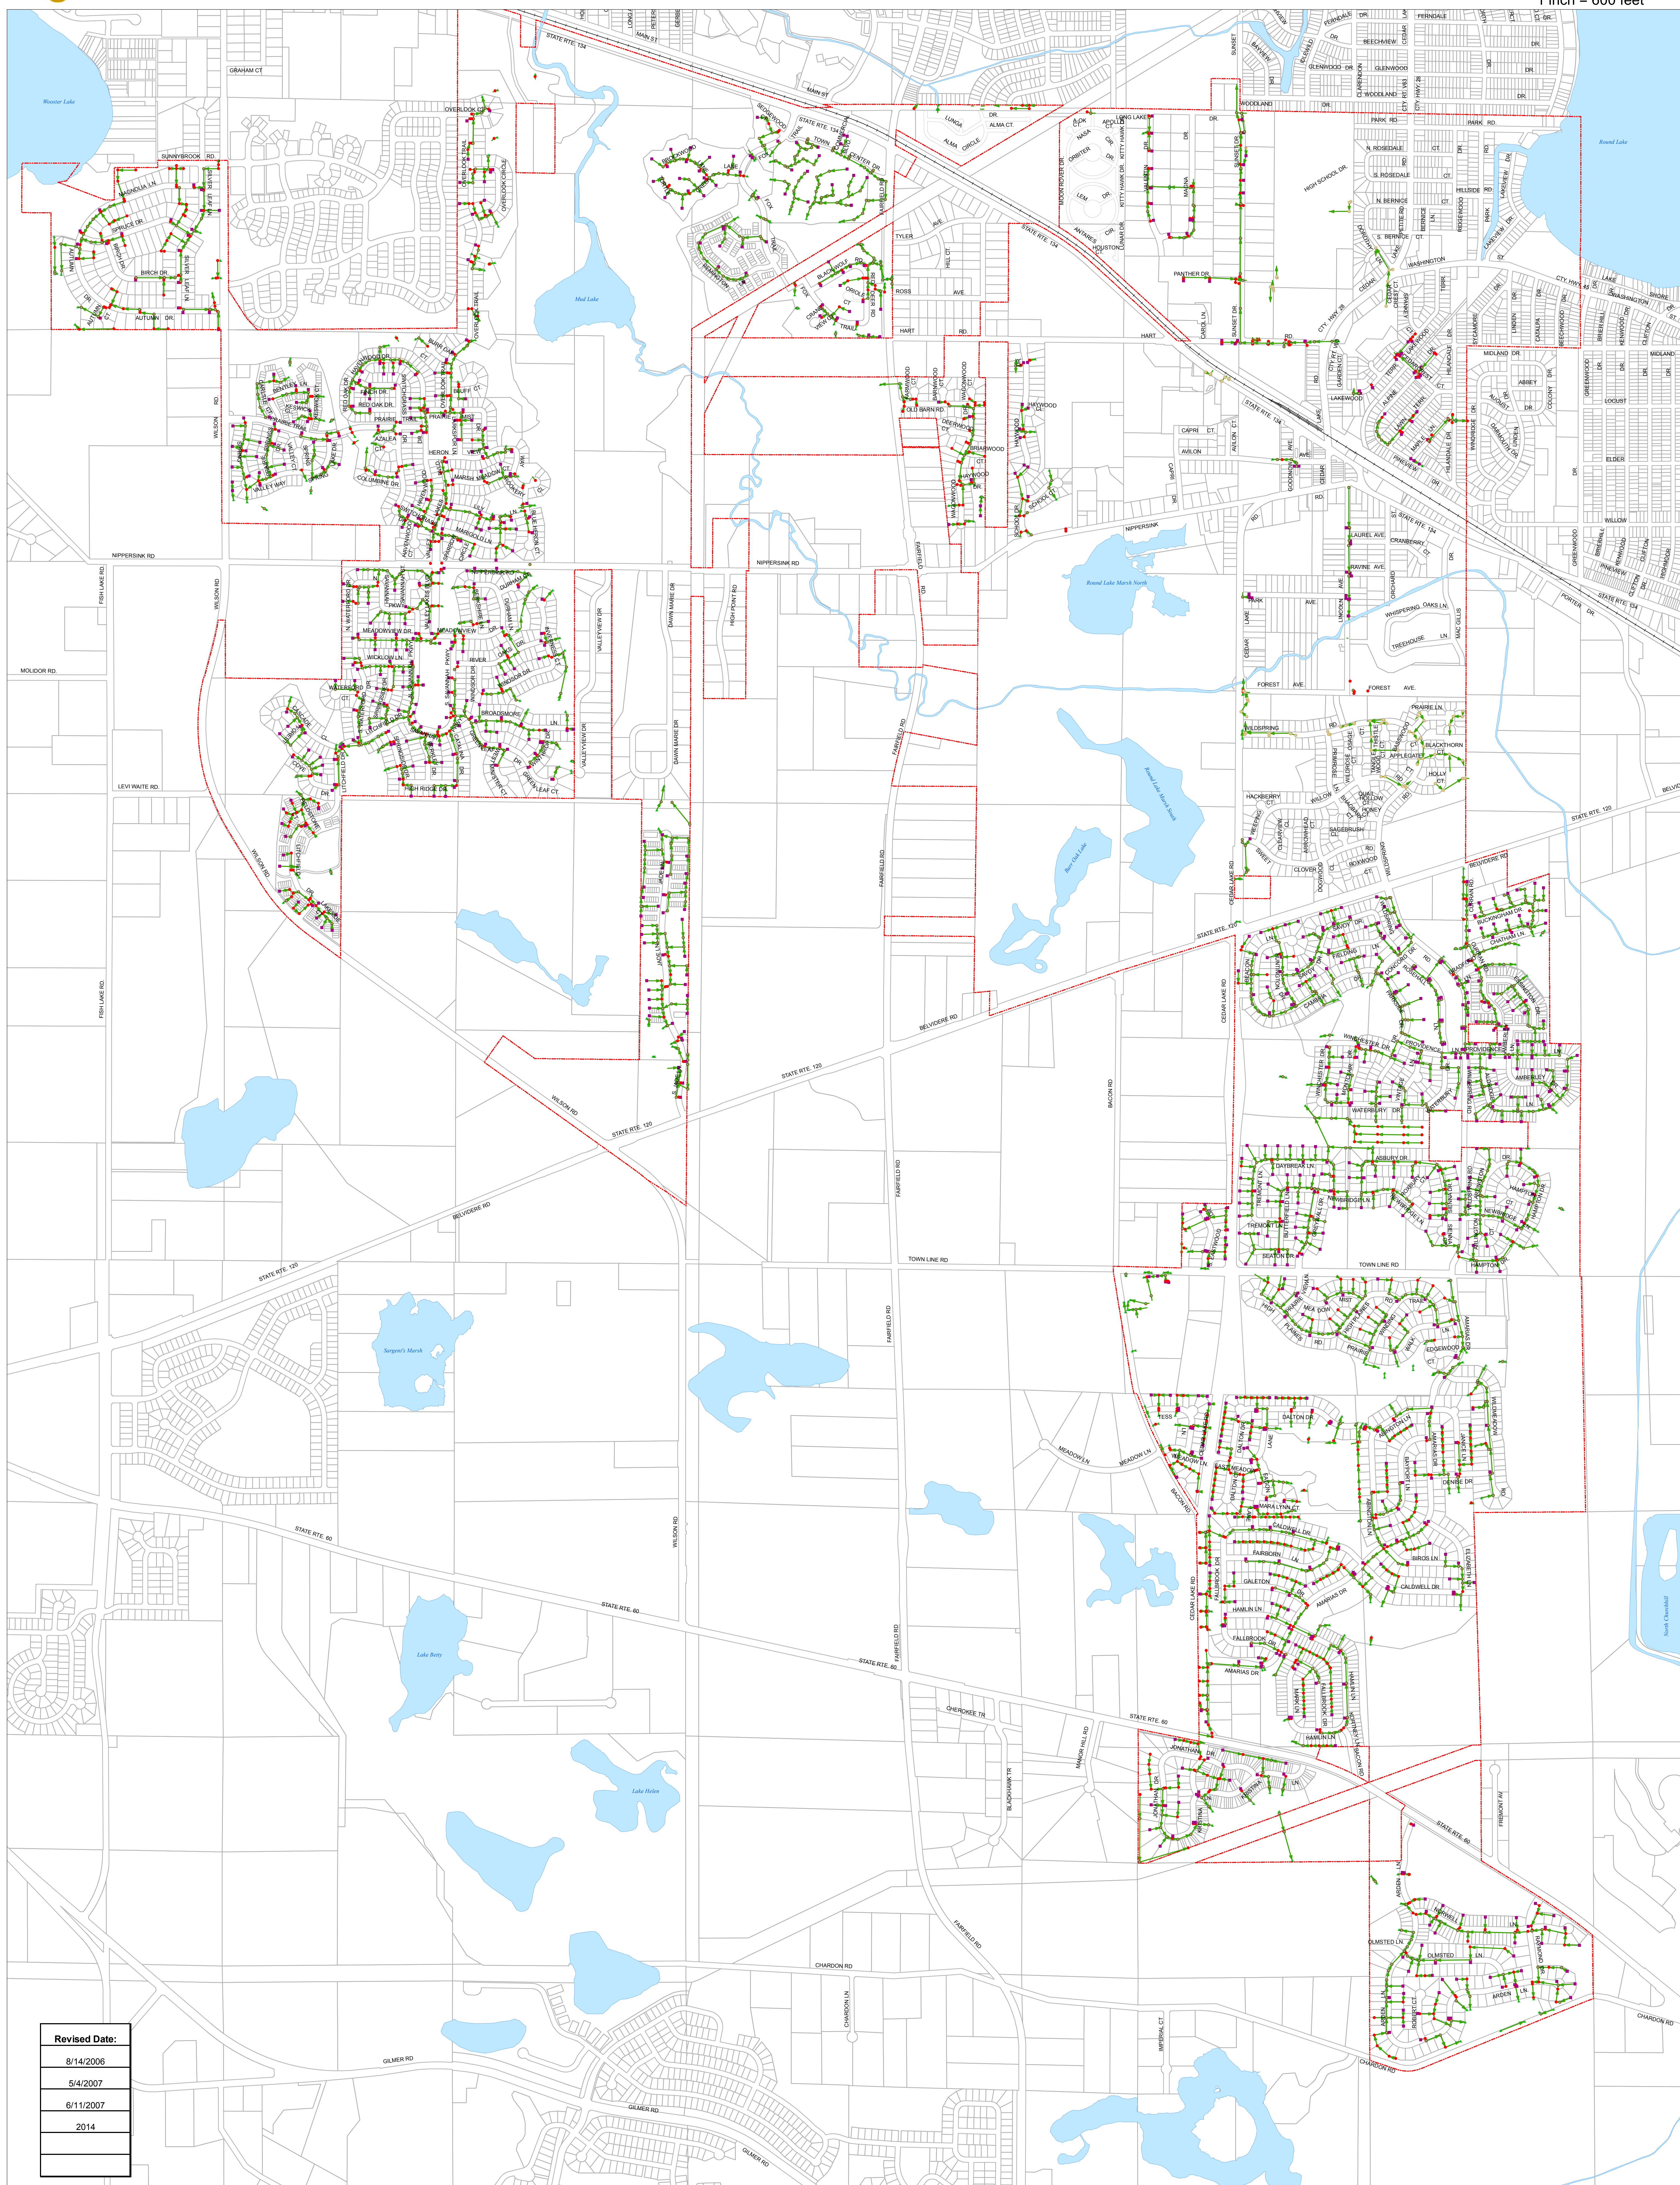


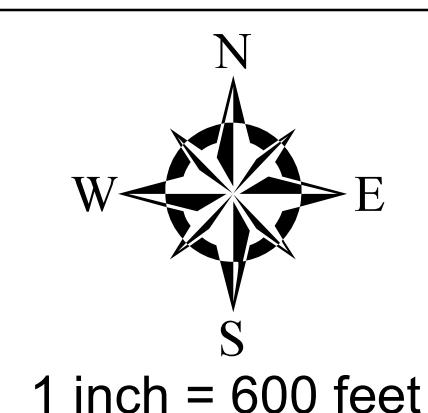

Revised Date:
8/14/2006
5/4/2007
6/11/2007
2014

- Manhole • Inlet • Clean Out → Storm Pipes Village Limits
 • Catch Basin • Flared End Structure • Yard Drain
 • Misc Storm